


ANNEX A

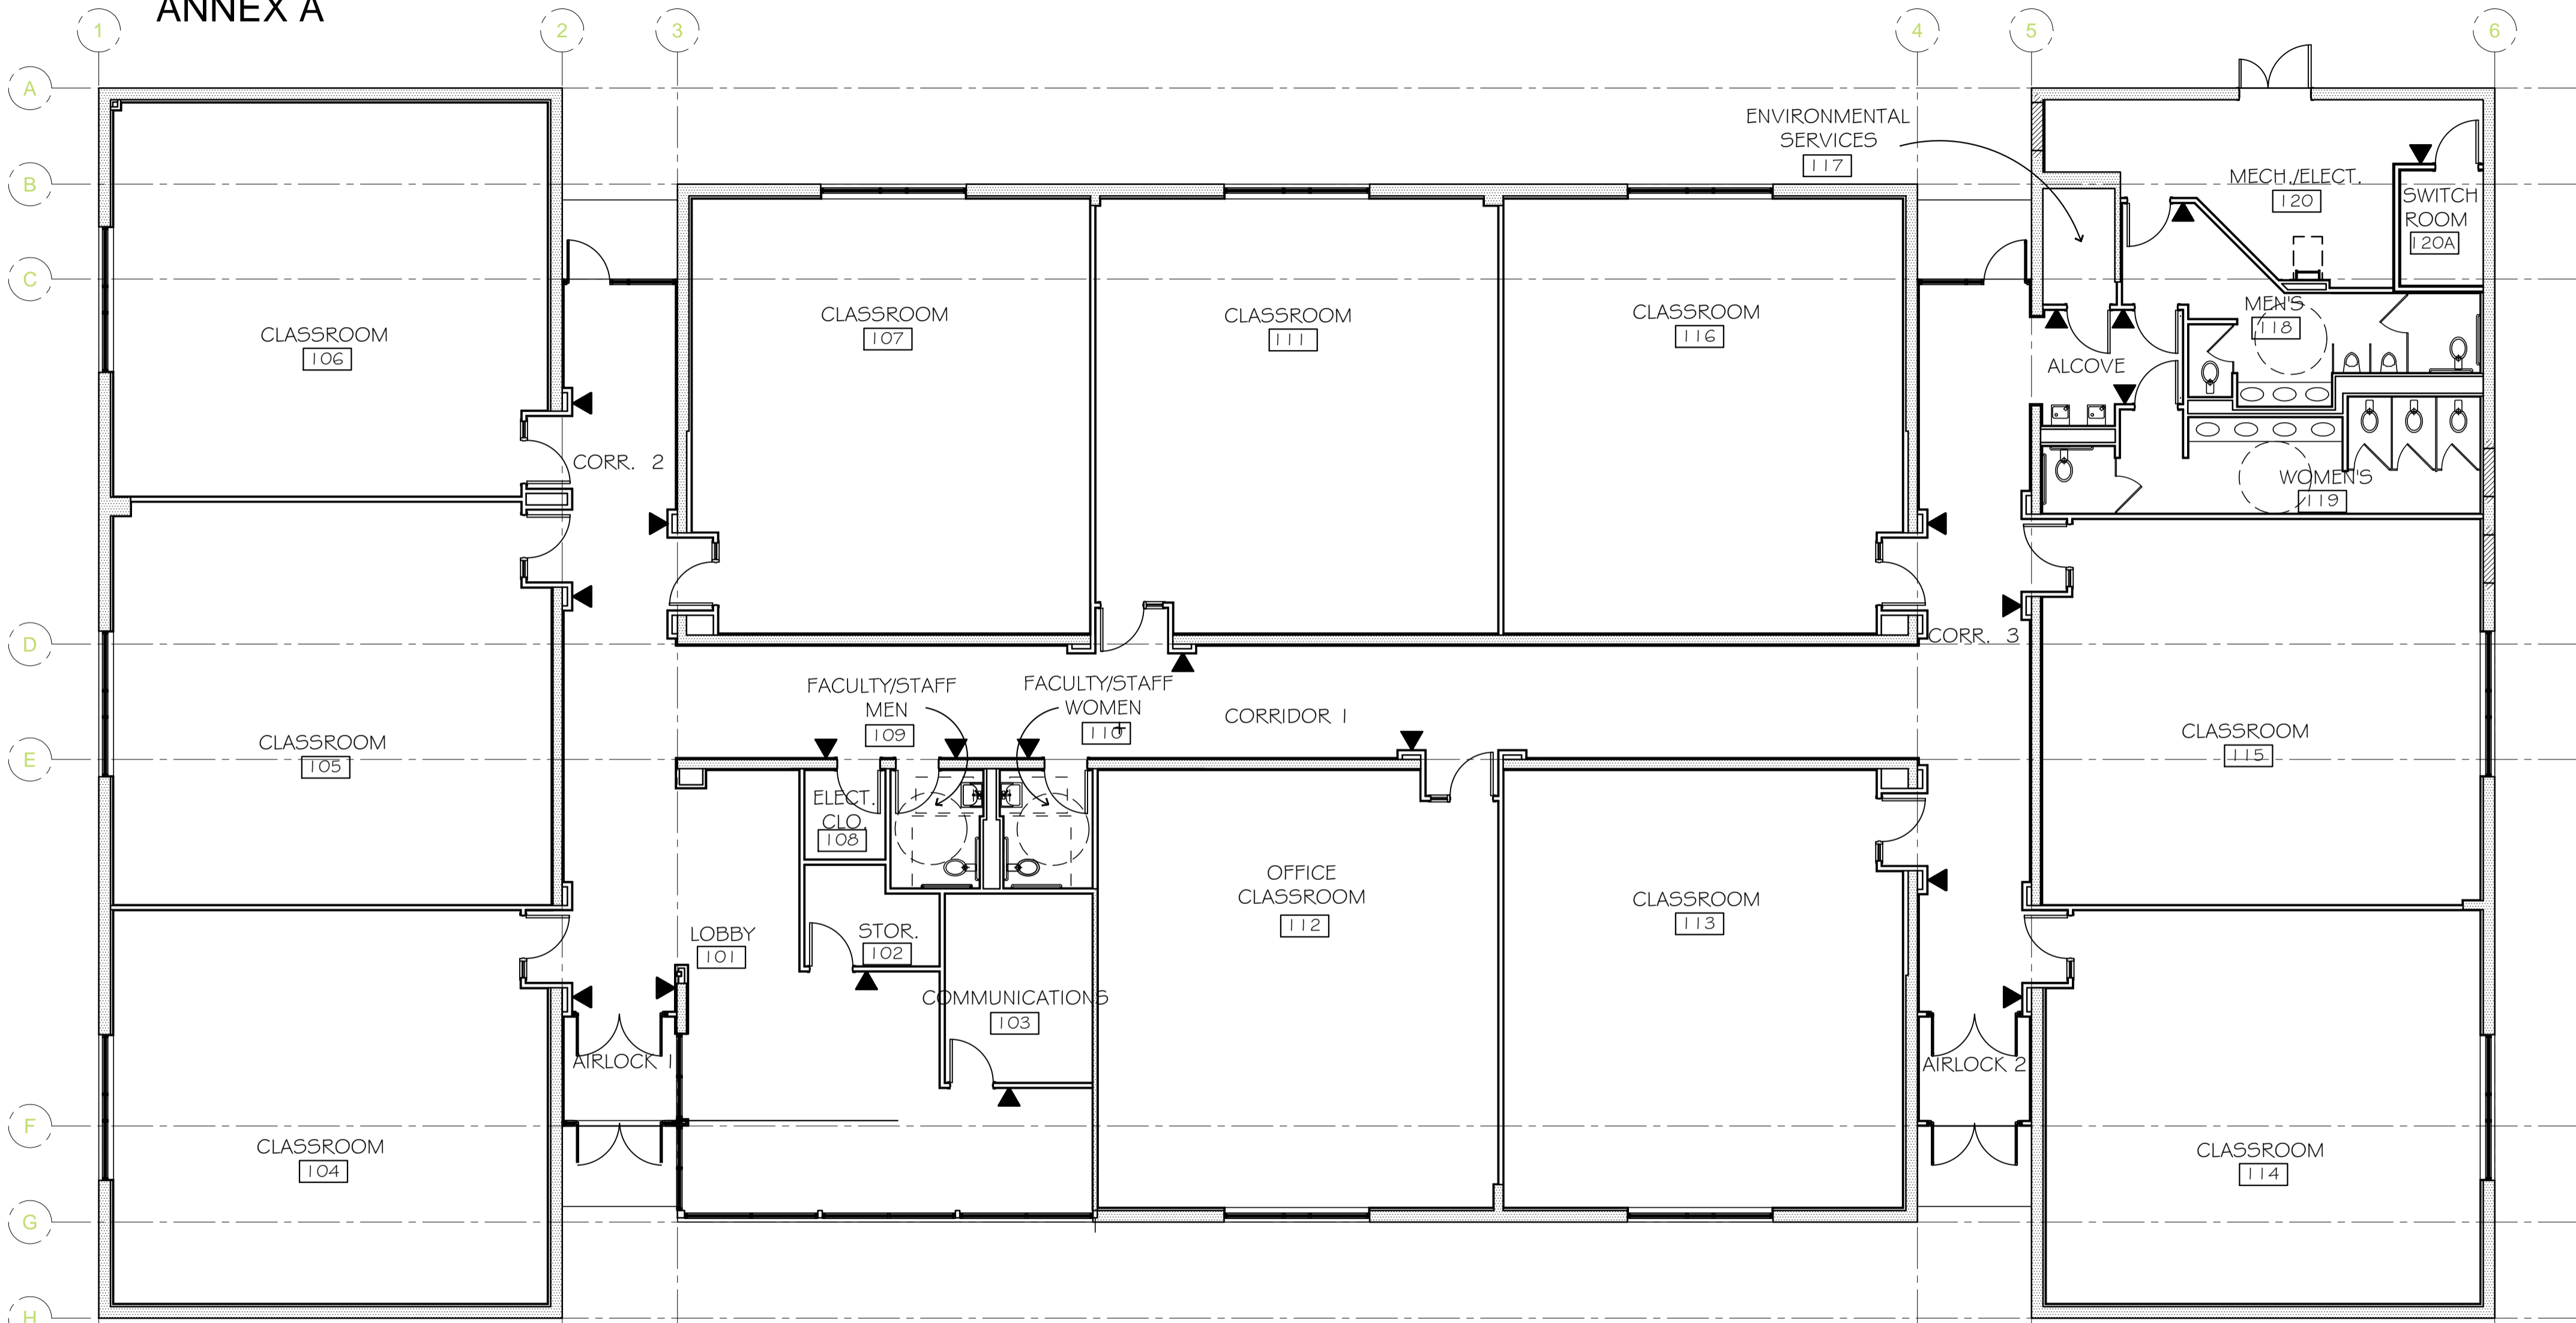

1 SIGNAGE PLAN
 SCALE: 1/8" = 1'-0"
 0' 1' 2' 4' 6' 10' NORTH

▼ INDICATES LOCATION OF SIGN